



- LEGEND:**
- O.C : OIL COLLECTOR
  - O.I : OIL INTERCEPTOR
  - S.T : SAND TRAP
  - C.B : CATCH BASIN
  - H.D : HEAVY DUTY
  - S.P : SUMP PIT
  - AH : ALTERNATE BAR
  - ABR : ALTERNATE BAR REVERSED
  - T : TOP REINFORCEMENT
  - B : BOTTOM REINFORCEMENT
  - TOP. REINF.
  - BOT. REINF.
  - (C..J) CONSTRUCTION JOINT
  - : CONTINUOUS BAR
  - : TERMINATED BAR
  - : STARTER BAR
  - EF : EACH FACE
  - IF : INNER FACE
  - OF : OUTER FACE

General Notes:

Project No: 497

Rev No	Description	Date
00	ISSUED FOR APPROVAL	03-SEP-2016

Owner:

Client Rep.

PM

Consultant:

Main Contractor:

Sub Contractor:

Project Name:


Zone:

Sector No: Plot No:


Project Description:

Drawing Title: BASEMENT STAIR REINFORCEMENT DETAILS STAIR-01 BASE 3 TO BASE 1 DETAILS		
Drawing No: LT-P61-R.inf-G-02	Rev No: 00	Drawn:
Submission Date: 03-SEP-2016	Scale: NTS	Chk'd:
Project ID: 69397	Plan ID: 871521	Apprvd:


Official Use Only:

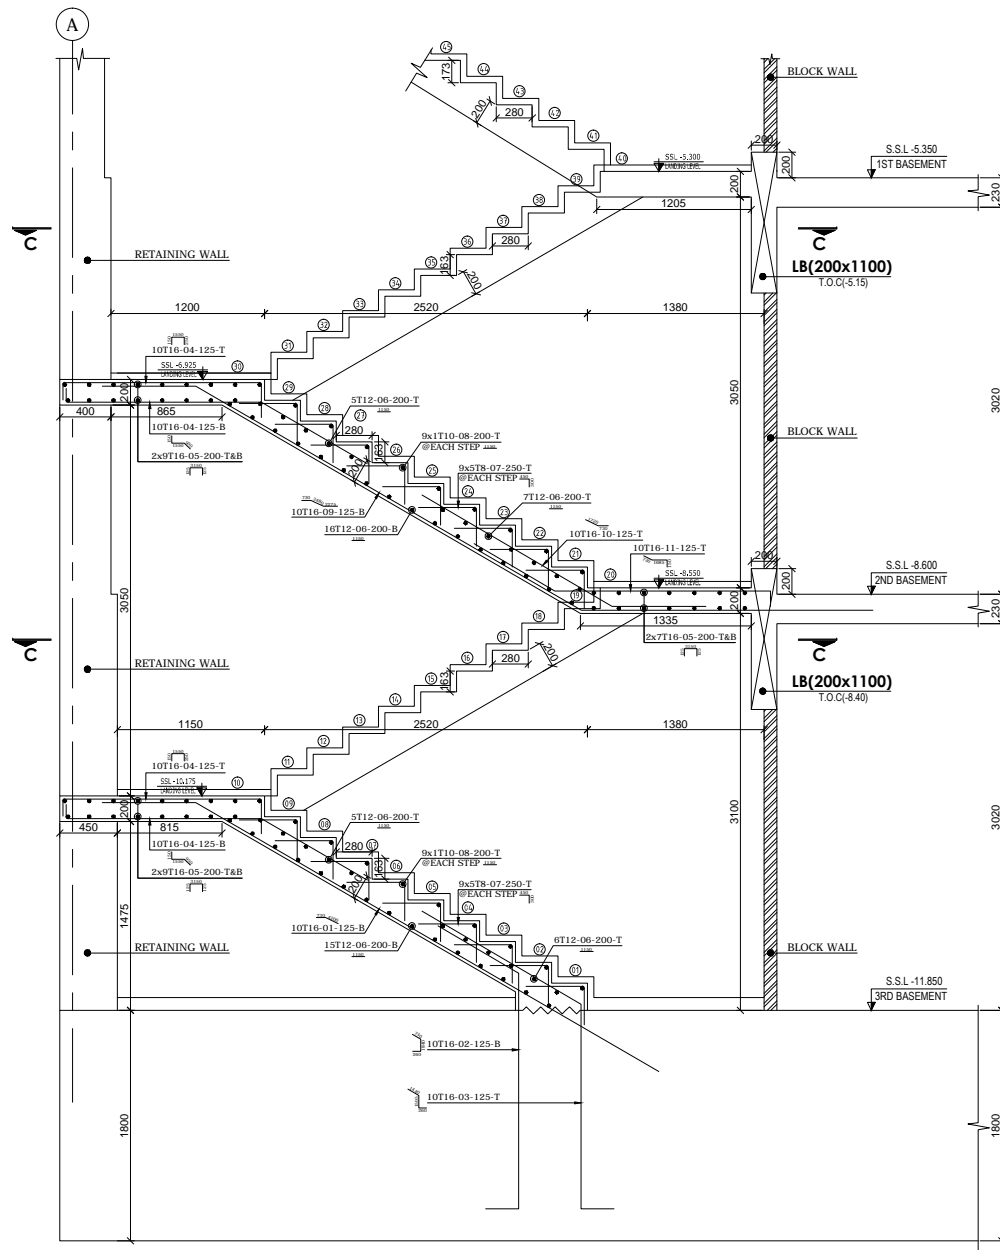

**SECTION A-A**  
STAIR-01 REIN. DETAILS (FROM BASEMENT 3 TO BASEMENT-1)  
SCALE 1:25

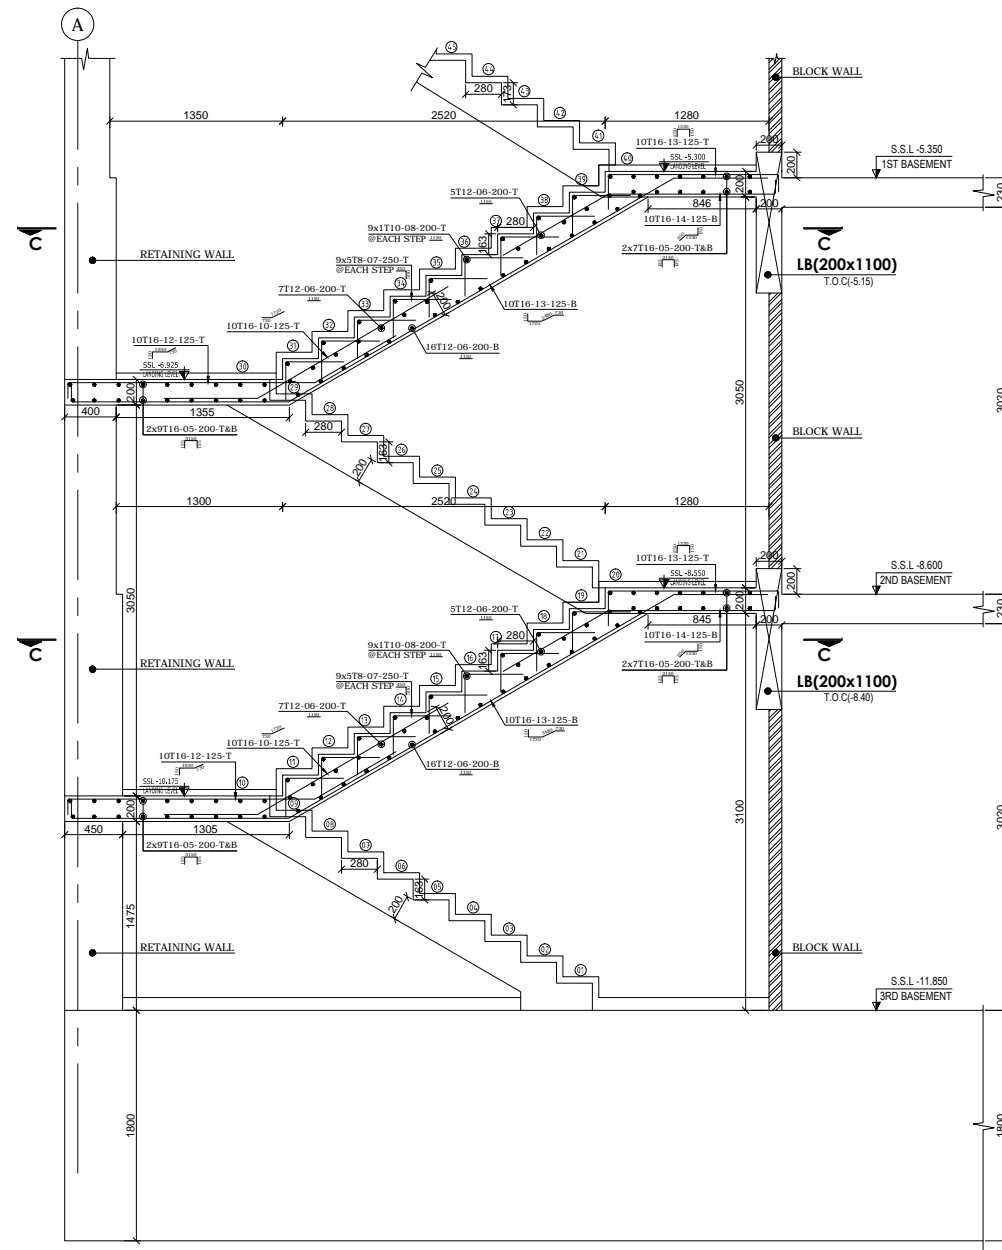

**SECTION B-B**  
STAIR-01 REIN. DETAILS (FROM BASEMENT 3 TO BASEMENT-1)  
SCALE 1:25

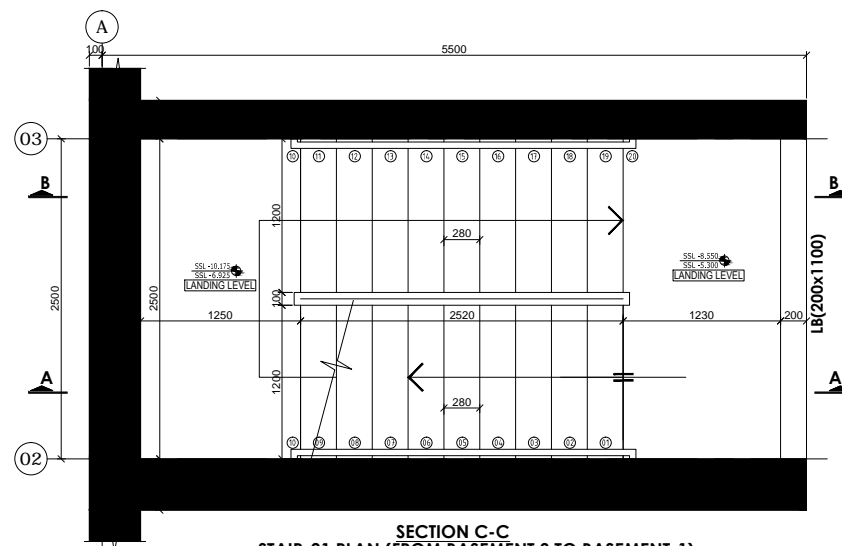

**SECTION C-C**  
STAIR-01 PLAN (FROM BASEMENT 3 TO BASEMENT-1)  
SCALE 1:25